



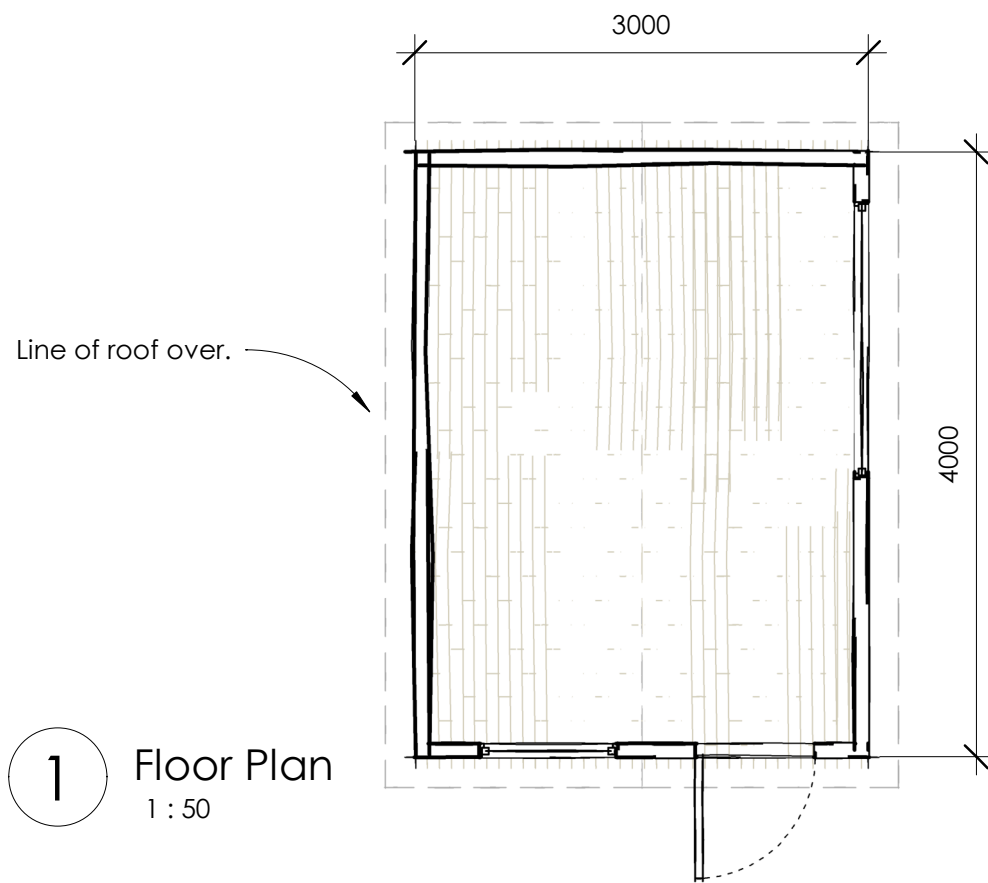


# ES MID

## GABLE ROOF

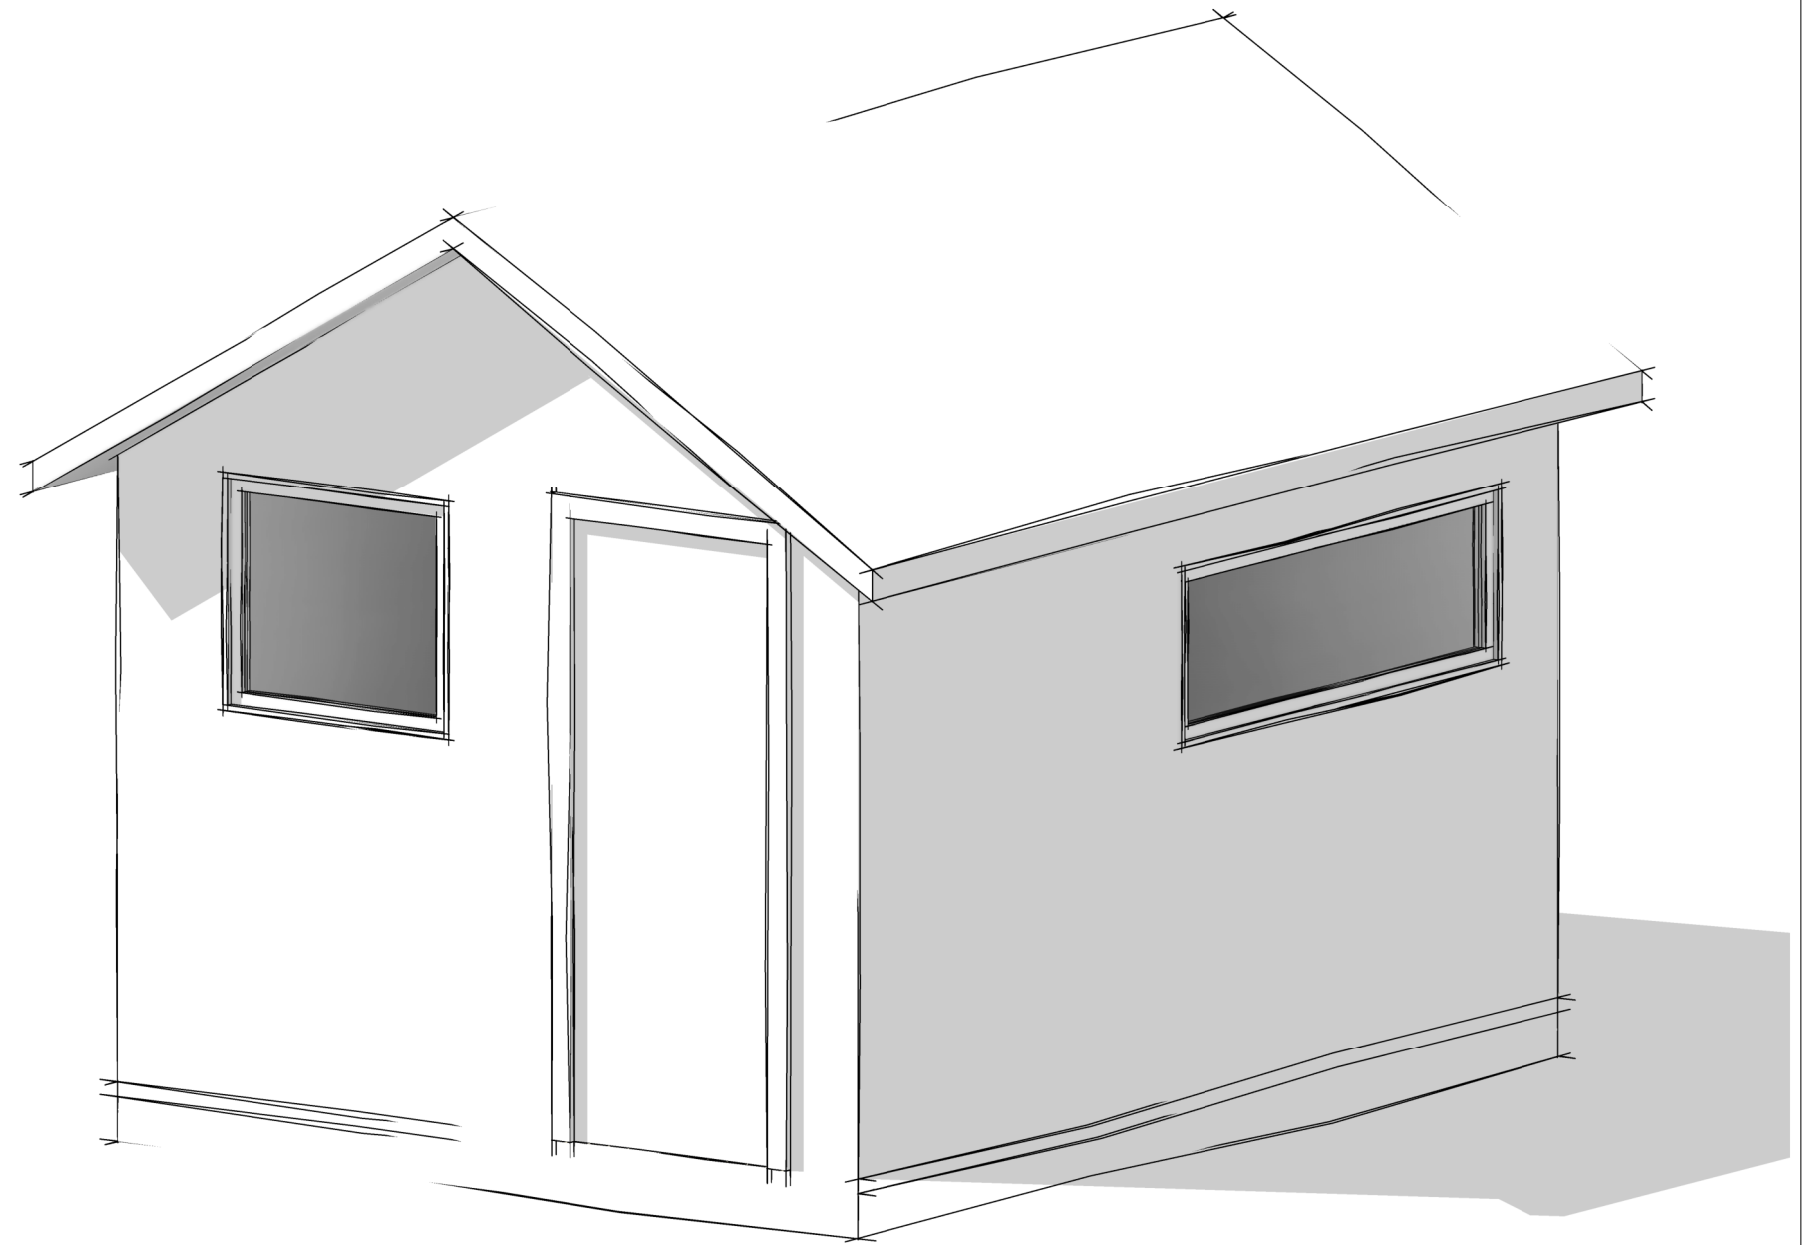

1 Floor Plan  
1 : 50

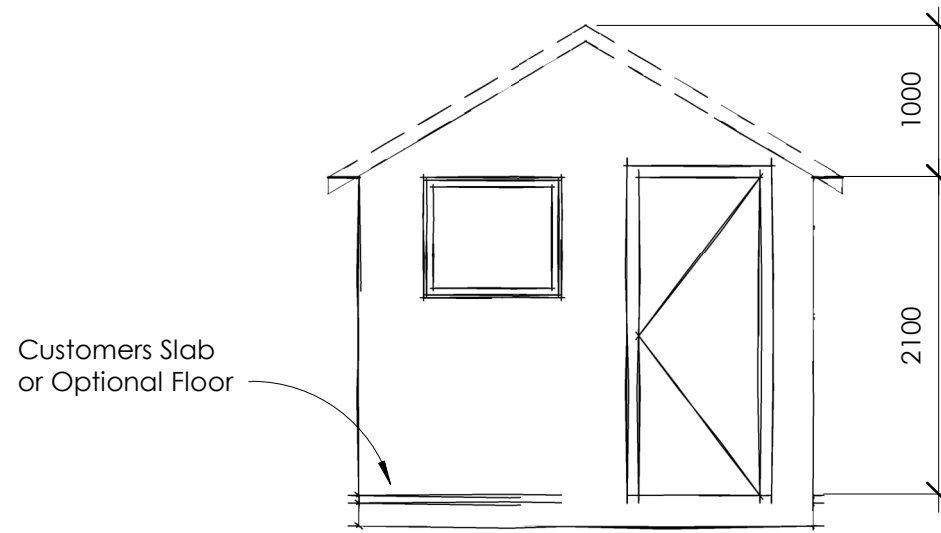

2 Front Elevation  
1 : 50

|              |                    |
|--------------|--------------------|
| Author:      | ECO SHACK TASMANIA |
| Designed by: | MB                 |
| Drawn by:    | RT                 |

|                  |                   |
|------------------|-------------------|
| Building Name:   | ES MID            |
| Client Name:     | Client            |
| Project Name:    | Sample            |
| Project Address: | Tasmania          |
| Project Status:  | Preliminary Issue |

|               |            |
|---------------|------------|
| Sheet Number: | A-01       |
| Sheet Name:   | A-01       |
| Scale:        | 1 : 50 @A3 |

|        |  |
|--------|--|
| Notes: |  |
|--------|--|