



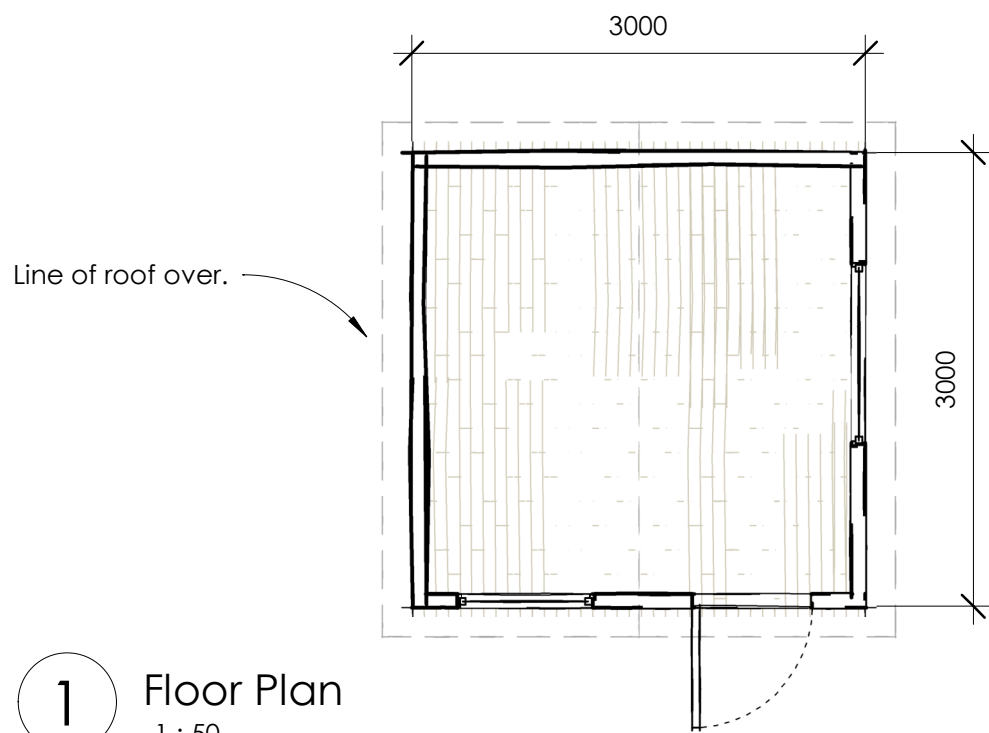


ES MINI

GABLE ROOF

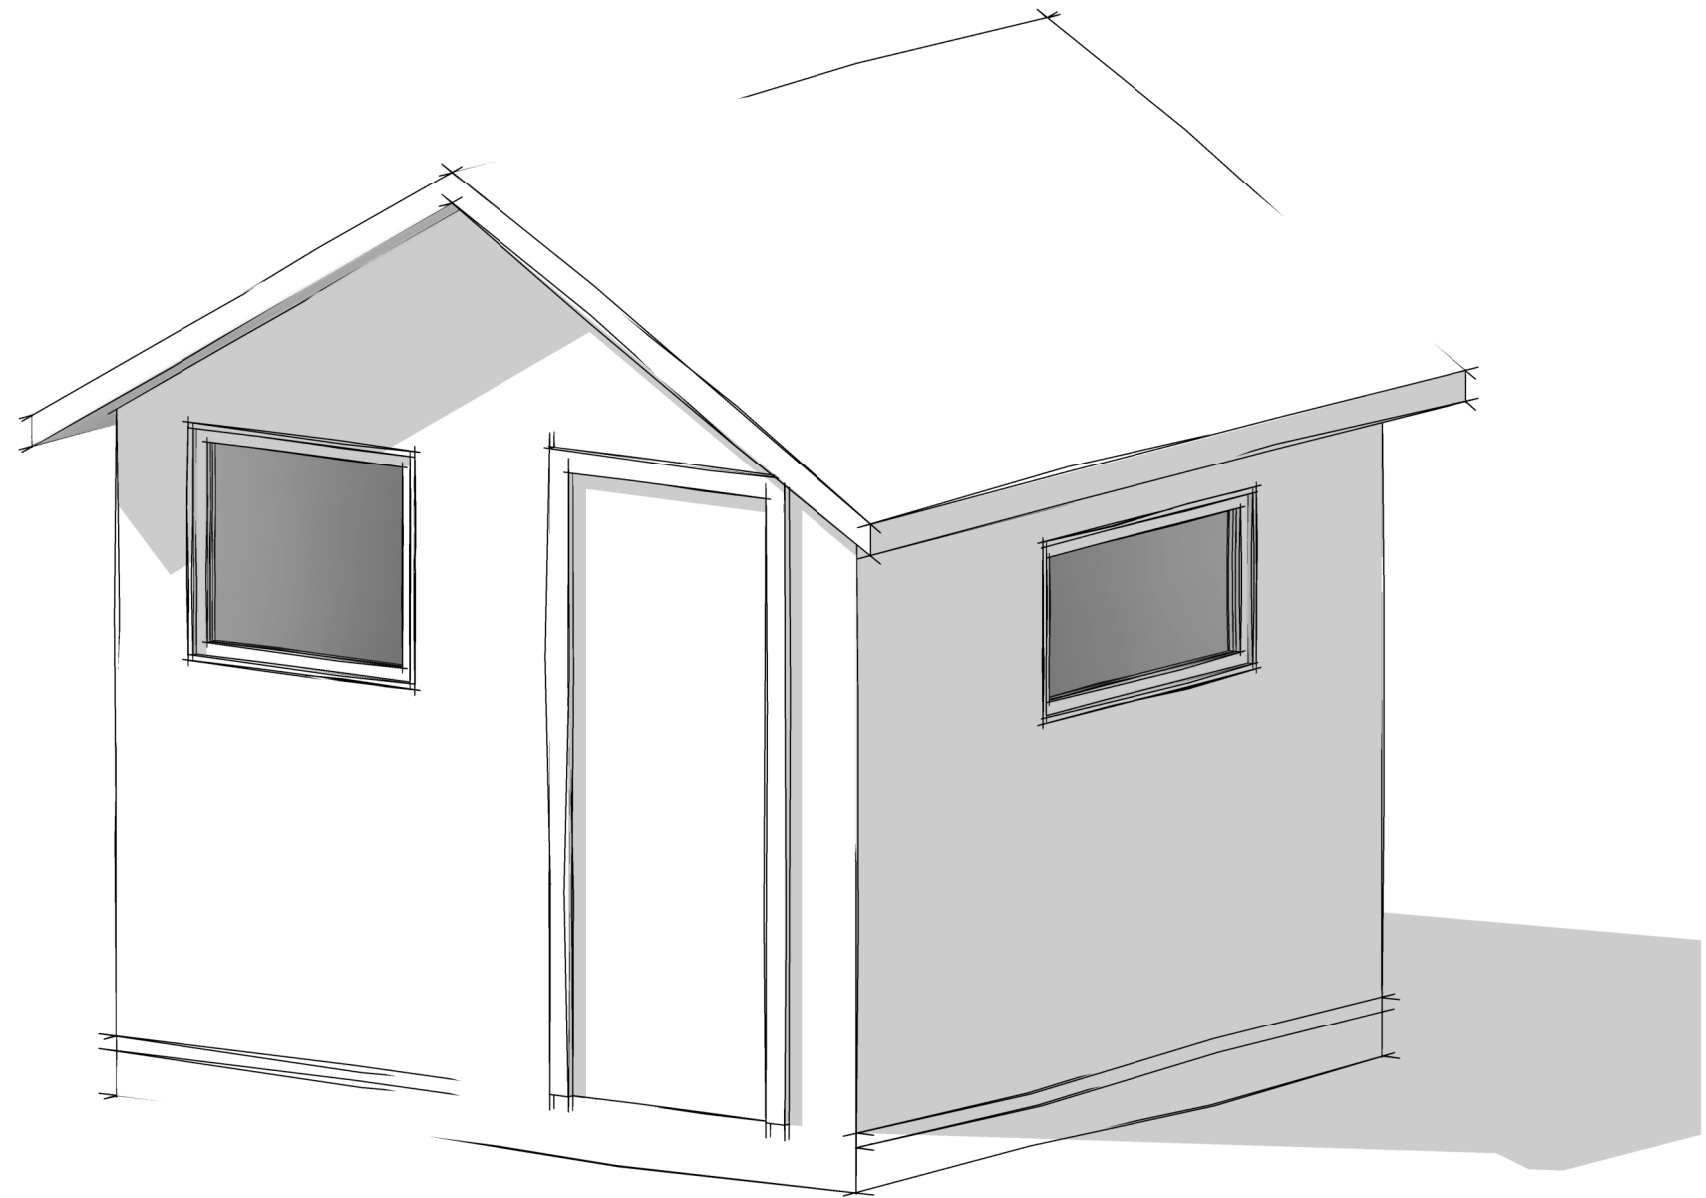

1 Floor Plan
1 : 50

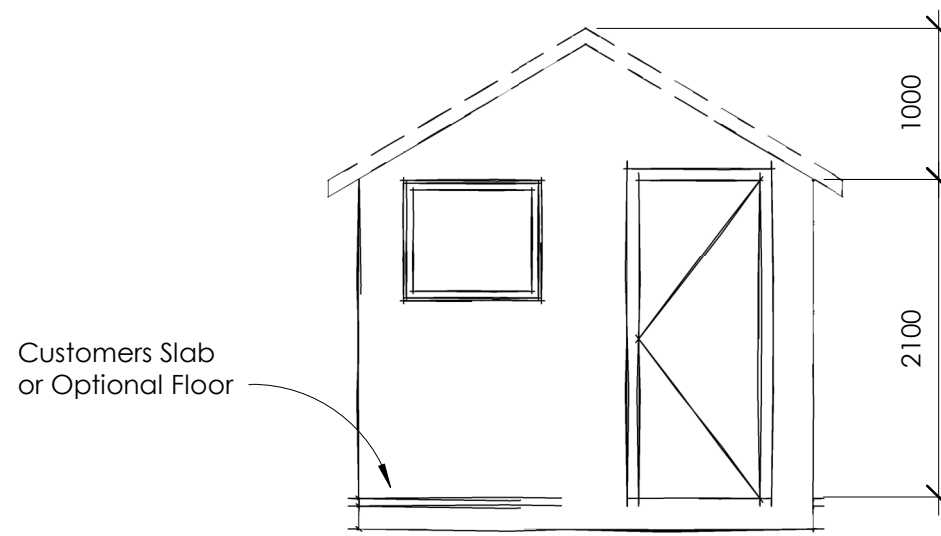

2 Front Elevation
1 : 50

| | |
|--------------|--------------------|
| Author: | ECO SHACK TASMANIA |
| Designed by: | MB |
| Drawn by: | RT |

| | |
|------------------|-------------------|
| Building Name: | ES MINI |
| Client Name: | Client |
| Project Name: | Sample |
| Project Address: | Tasmania |
| Project Status: | Preliminary Issue |

| | |
|---------------|------------|
| Sheet Number: | A-01 |
| Sheet Name: | A-01 |
| Scale: | 1 : 50 @A3 |

| | |
|--------|--|
| Notes: | |
|--------|--|